


RILIEVO UMI 2 - 3

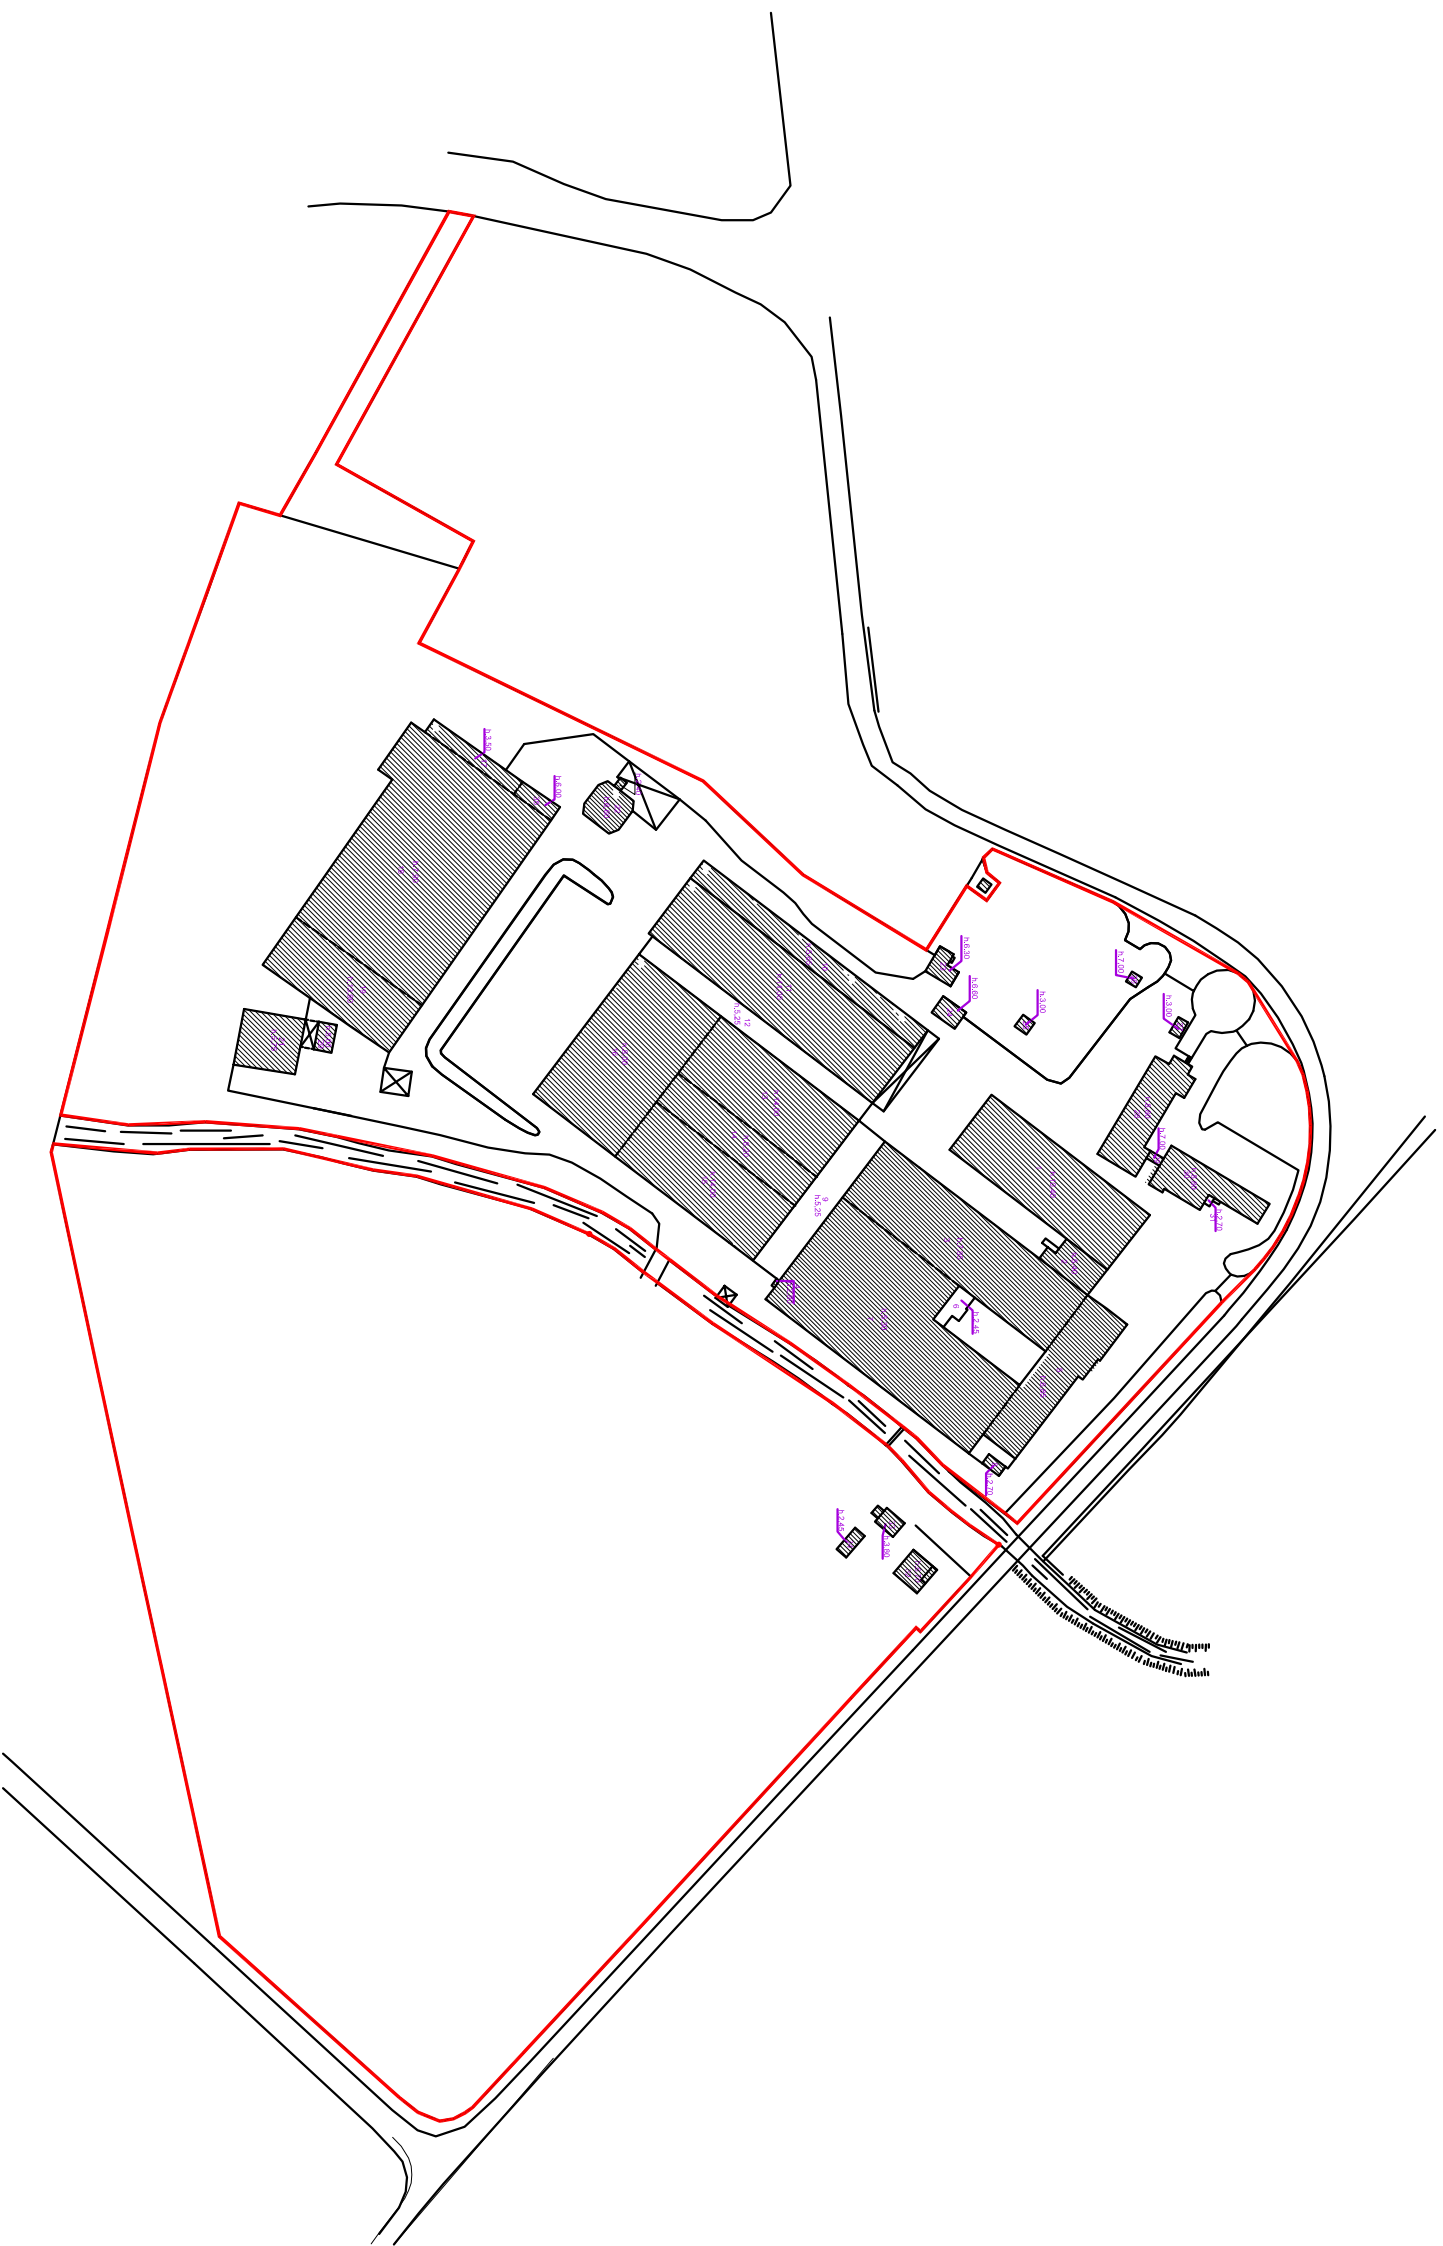

LOTTO "AREA EXCOVER"				
n.	superficie	altezza	volume	
1	1721,96	10,40	17906,38	
2	224,01	5,40	1209,66	
3	229,97	7,85	17982,98	
4	3,90	2,80	10,92	
5	961,79	6,65	6388,26	
6	94,95	2,45	232,63	
7	3902,23	6,90	18861,92	
8	29,80	2,70	80,46	
9	726,15	6,25	3812,29	
10	774,46	5,65	4375,64	
11	2439,15	11,00	26830,65	
12	771,09	5,25	4048,22	
13	1635,32	14,00	21494,48	
14	782,19	8,20	6413,96	
15	1498,34	14,00	20956,76	
16	2265,92	8,00	18124,16	
17	209,15	3,50	732,03	
18	4471,28	7,90	35333,11	
19	1113,60	13,90	15479,04	
20	63,90	6,00	319,50	
21	438,72	5,75	2522,64	
22a	208,26	6,60	1381,06	
22b	10,47	2,40	25,13	
23	66,93	6,30	541,36	
24	70,66	6,60	466,29	
26	16,15	7,00	113,05	
27	25,15	3,00	75,45	
28	602,50	8,80	5302,00	
29	16,20	7,00	113,40	
30	467,16	8,80	4111,01	
31	7,60	2,70	20,52	
32	119,43	6,70	800,18	
33	54,18	3,80	205,68	
34	46,00	2,45	110,25	
35	88,23	6,00	529,38	
a cedime				
a	12,80	3,00	37,60	
TOTALE SUPERFICIE mq				27675,27
TOTALE VOLUME mc				236282,53